

I proprietari :

*Cecilio  
Belli  
P.  
L. Sella*


L'istante :

*L. Sella*


$\pm 0,00 = 363,47 \text{ m/s/m}$

Il progettista :

*R. Orto*

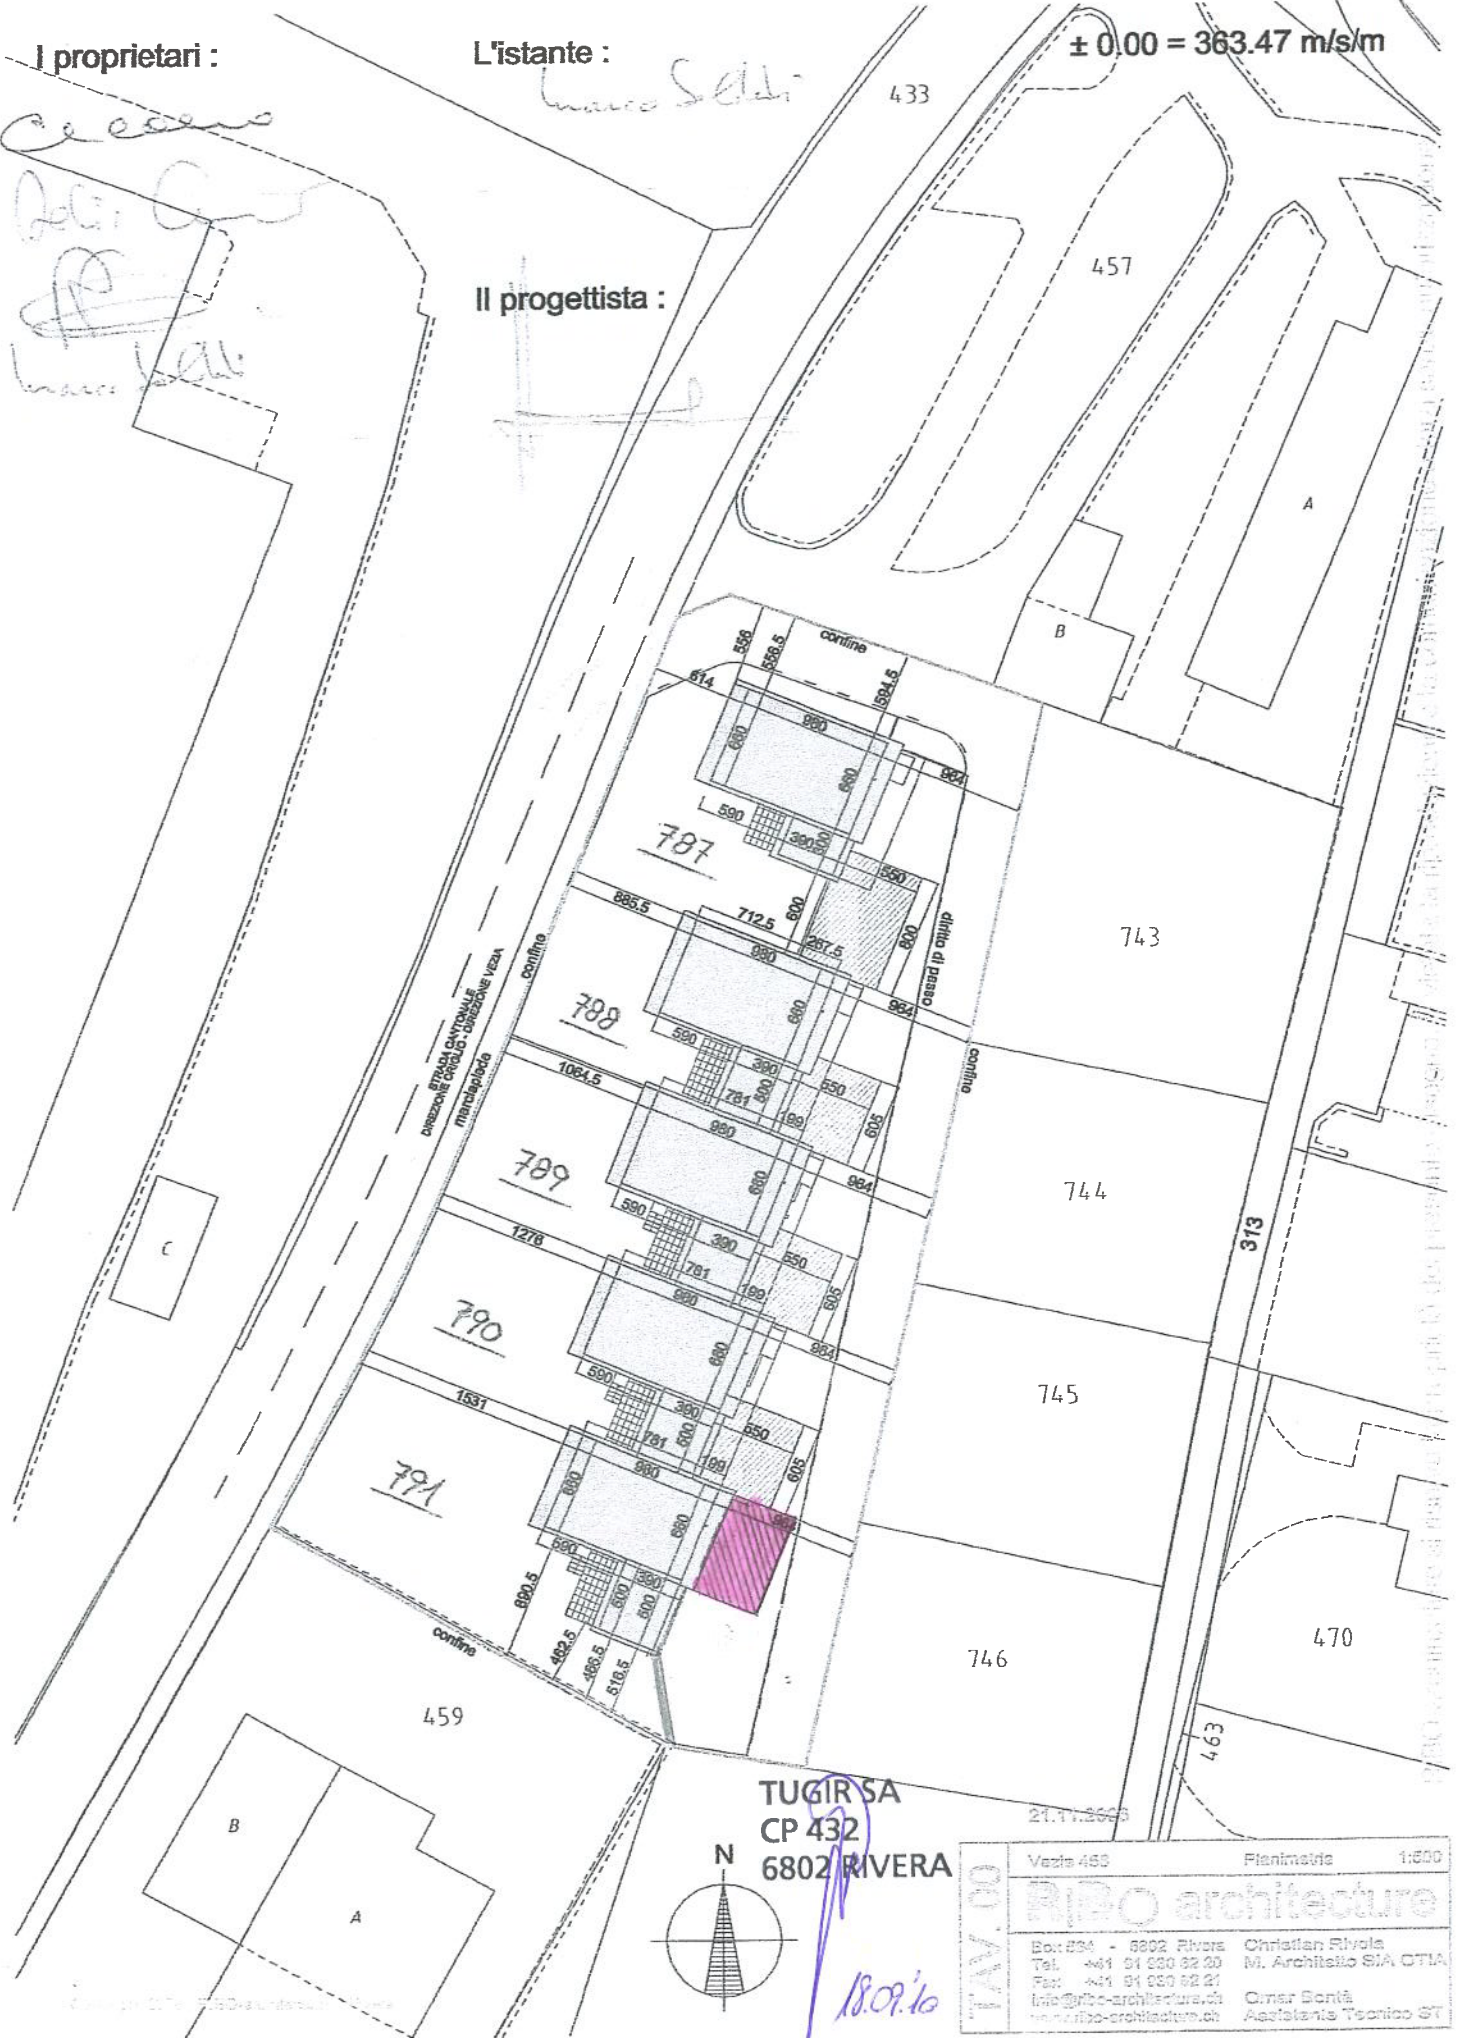

TUGIR SA  
CP 432  
6802 RIVERA

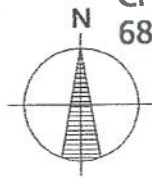

*R. Orto*

TAV. 00	Vozia 463	Planimetria	1:500	
	<b>RiBO architecture</b>			
	Via: 894 - 6802 Rivera Tel: +41 94 230 22 20 Fax: +41 94 230 22 21 Info: info@ribo-architecture.ch www.ribo-architecture.ch		Christian Rivola M. Architetto SIA OTIA  Omar Bontà Assistente Tecnico ST	